
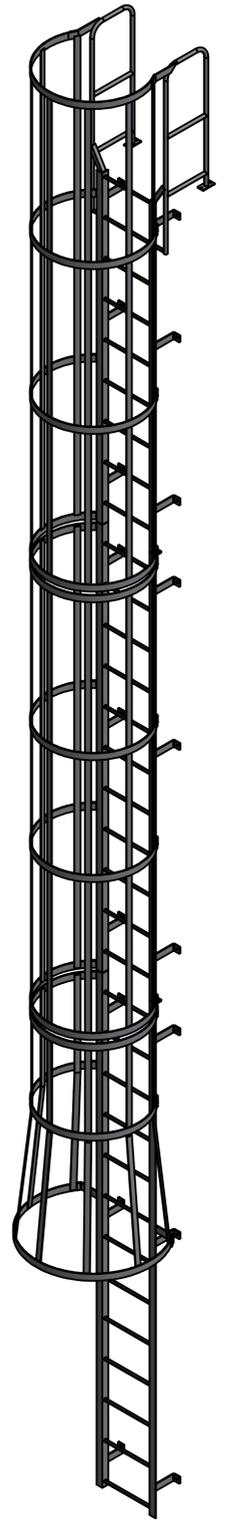


DETAIL A

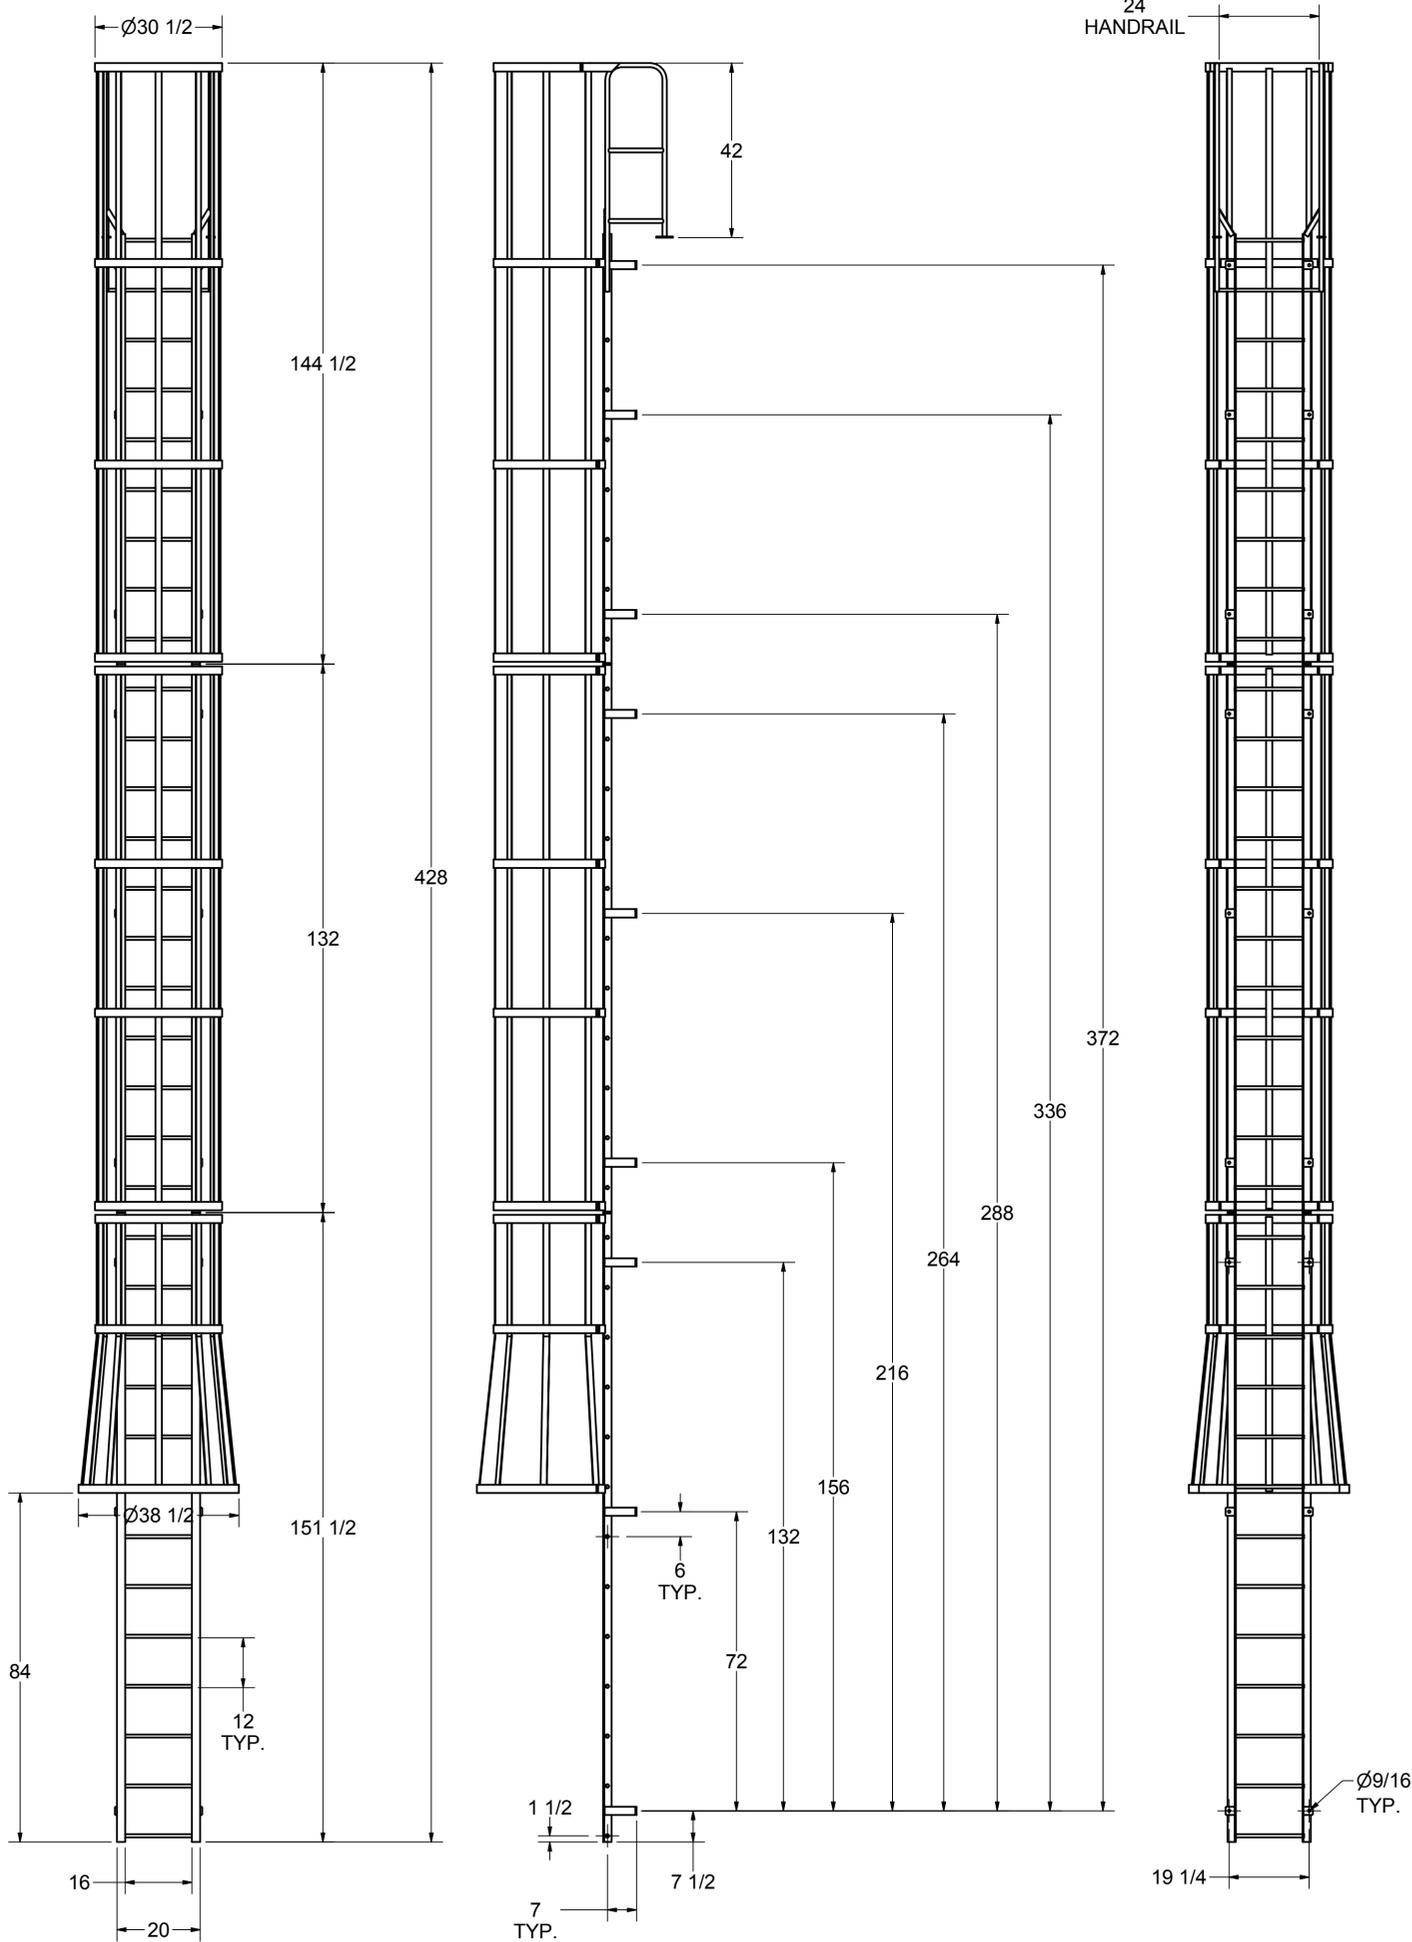

NOTE:  
STANDOFF BRACKET LOCATIONS  
ARE ± 1".  
DO NOT PREDRILL HOLES IN THE  
STRUCTURE.  
HOLES SHOULD BE MATCH DRILLED  
TO INSURE PROPER ALIGNMENT.

3D MODEL AVAILABLE IN STEP FILE FORMAT ON OUR WEBSITE

DRAWN KJS	7/25/2013	 Division of Material Control, Inc. 130 Seltzer Road, Crosswell, Michigan 48422 U.S.A.	
CHECKED			
APPROVED		TITLE	
PART D0570196-19 F33WC FOR CATALOG		F33WC	
THIS PRINT IS PROPERTY OF COTTERMAN CO., AND MAY NOT BE USED IN WHOLE OR PART WITHOUT WRITTEN PERMISSION.		Drawing is computer generated, and print might not be to scale	
SIZE	DWG NO	REV	
D	D0570196-19 F33WC FOR CATALOG.dwg	A	
DIMENSIONS IN INCHES UNLESS NOTED			SHEET 1 OF 1