

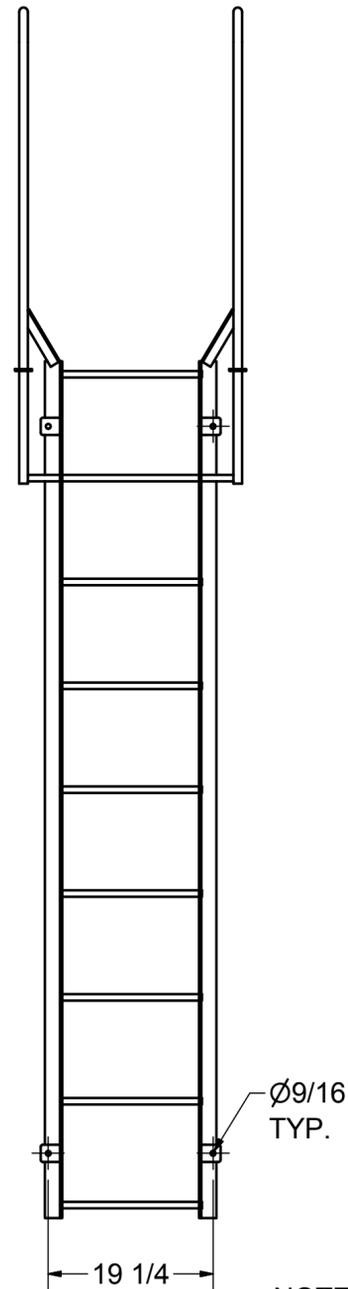
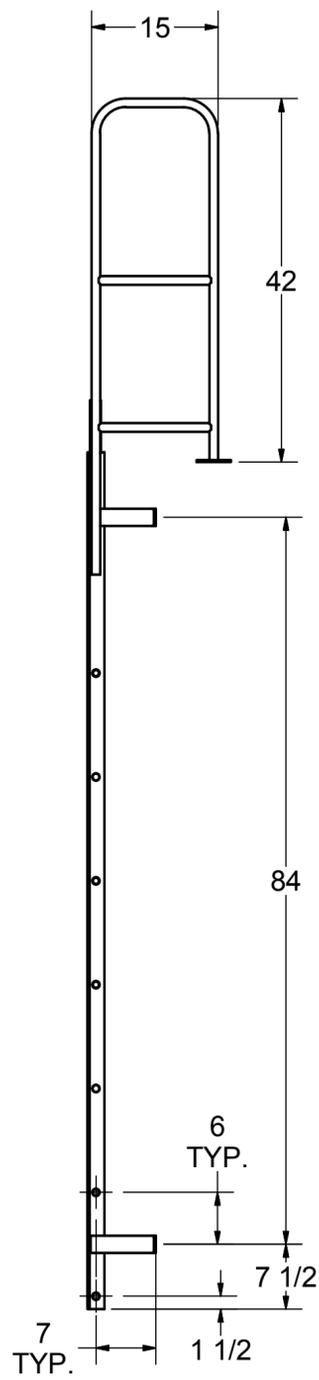


DETAIL A

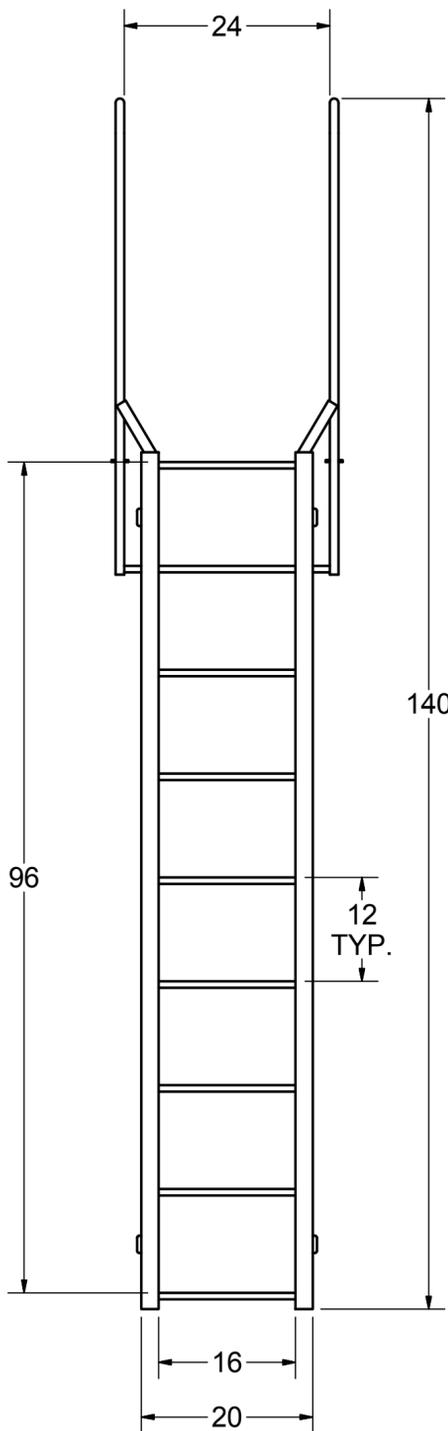

NOTE:
STANDOFF BRACKET LOCATIONS
ARE ± 1".
DO NOT PREDRILL HOLES IN THE
STRUCTURE.
HOLES SHOULD BE MATCH DRILLED
TO INSURE PROPER ALIGNMENT

3D MODEL AVAILABLE IN STEP FILE FORMAT ON OUR WEBSITE

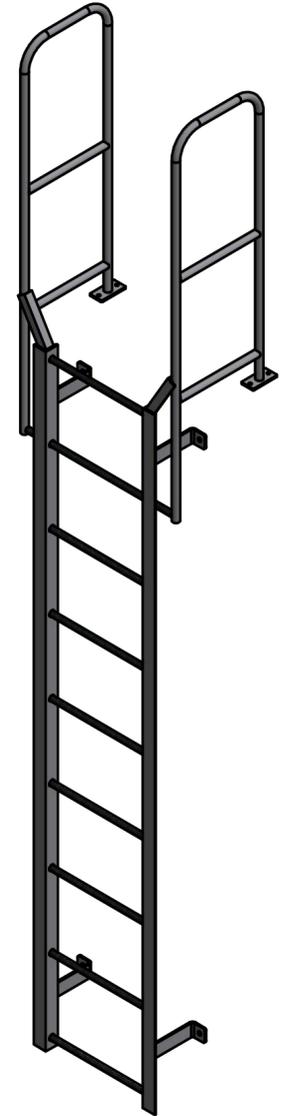

DRAWN KJS	7/2/2013	 Division of Material Control, Inc. 130 Seltzer Road, Croswell, Michigan 48422 U.S.A.		
CHECKED				
APPROVED		TITLE		
PART 3570227 F9W FOR CATALOG		F9W		
THIS PRINT IS PROPERTY OF COTTERMAN® CO., AND MAY NOT BE USED IN WHOLE OR PART WITHOUT WRITTEN PERMISSION.		Drawing is computer generated, and print might not be to scale		
		SIZE	DWG NO	REV
		C	3570227 F9W FOR CATALOG.dwg	A
		DIMENSIONS IN INCHES UNLESS NOTED		
		SHEET 1 OF 1		